

GARDEN STEP DETAILS

PAGE #

MODERN GARDEN STEPS

MODERN GARDEN STEP - GENERAL DETAILS	2
MODERN GARDEN STEP DETAILS	3
MODERN GARDEN STEP RISER BLOCK DETAILS	4

CLASSIC GARDEN STEPS



CLASSIC GARDEN STEP - GENERAL DETAILS	5
CLASSIC GARDEN STEP DETAILS	6
CLASSIC GARDEN STEP OUTSIDE RADIUS	7
CLASSIC GARDEN STEP INSIDE RADIUS	8
CLASSIC GROOVED STEP - GENERAL DETAILS	9

SONORASTONE® GARDEN STEPS

SONORASTONE® GARDEN STEP - GENERAL DETAILS	10
SONORASTONE® GARDEN STEP DETAILS	11
SONORASTONE® GARDEN STEP RADIUS PIECE DETAILS	12
SONORASTONE® GARDEN STEP OUTSIDE RADIUS	13


SQUARE MODULAR GARDEN STEPS

SQUARE MODULAR GARDEN STEP - STRAIGHT DETAILS	14-15
SQUARE MODULAR GARDEN STEP - CORNER DETAIL	16

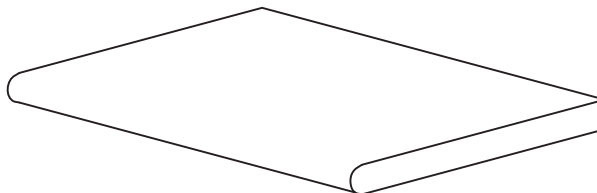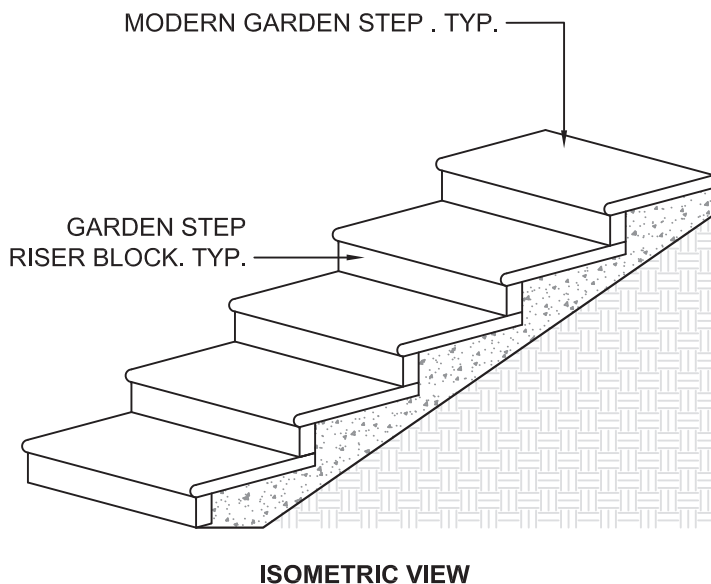


24" STRAIGHT

BULLNOSE: 1 SIDE
THICKNESS: 2"
SIZE: 18" x 24"

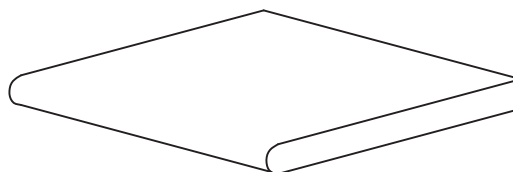

18" STRAIGHT

BULLNOSE: 1 SIDE
THICKNESS: 2"
SIZE: 18" x 18"

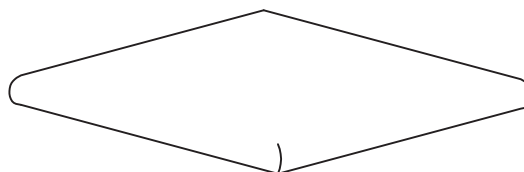


CORNER

BULLNOSE: 2 SIDES
THICKNESS: 2"
SIZE: 18" x 18"
JOINS W/ STRAIGHT
PIECES TO FORM
OUTSIDE CORNERS.


NOTES:

1. PRECAST UNITS ARE INDIVIDUALLY HAND CAST. LENGTHS ARE APPROXIMATE. SOME VARIATIONS ARE EXPECTED.
2. INSTALLATION TO BE COMPLETED IN ACCORDANCE WITH GENERALLY ACCEPTED MASONRY PRACTICE.
3. SANDBLAST FINISH ON TOP AND NOSE.
4. PRECAST UNITS MAY BE CUT TO FIT FIELD CONDITIONS.

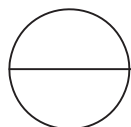


MODERN GARDEN STEP - GENERAL DETAILS


SCALE: N.T.S.

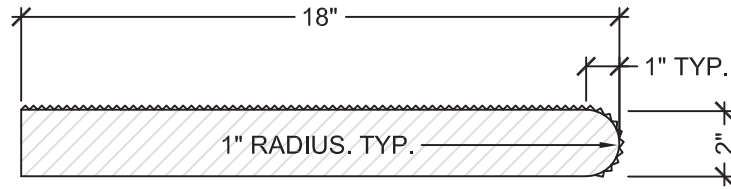

SECTION

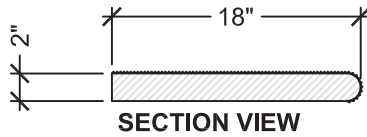


SECTION VIEW

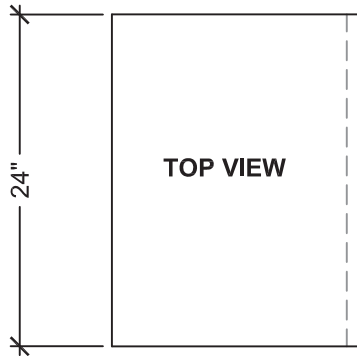


TOP VIEW

24" STRAIGHT

BULLNOSE: 1 SIDE
THICKNESS: 2"
SIZE: 18" x 24"

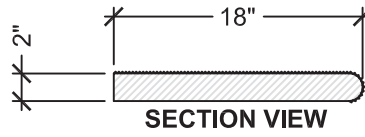


SECTION VIEW

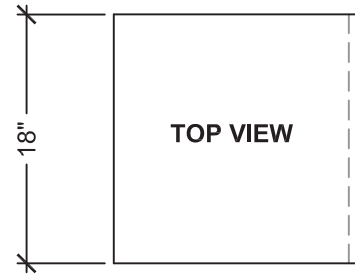


TOP VIEW

18" STRAIGHT

BULLNOSE: 1 SIDE
THICKNESS: 2"
SIZE: 18" x 18"

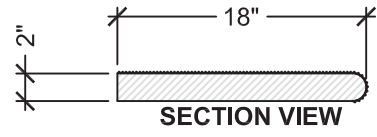

SECTION VIEW

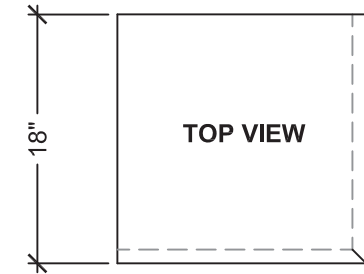


TOP VIEW

CORNER

BULLNOSE: 2 SIDES
THICKNESS: 2"
SIZE: 18" x 18"
JOINS W/ STRAIGHT
PIECES TO FORM
OUTSIDE CORNERS.



NOTES:

1. PRECAST UNITS ARE INDIVIDUALLY HAND CAST. LENGTHS ARE APPROXIMATE. SOME VARIATIONS ARE EXPECTED.
2. INSTALLATION TO BE COMPLETED IN ACCORDANCE WITH GENERALLY ACCEPTED MASONRY PRACTICE.
3. SANDBLAST FINISH ON TOP AND NOSE.
4. PRECAST UNITS MAY BE CUT TO FIT FIELD CONDITIONS.


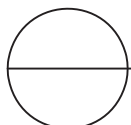


MODERN GARDEN STEP DETAILS

SCALE: N.T.S.

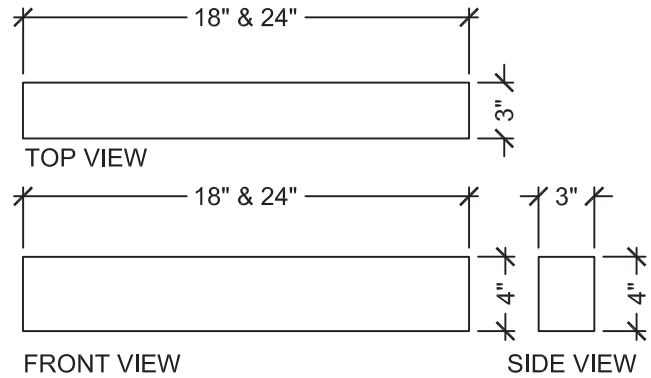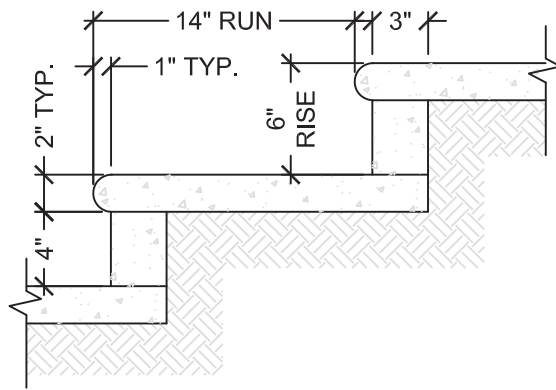


GARDEN STEP RISER BLOCK

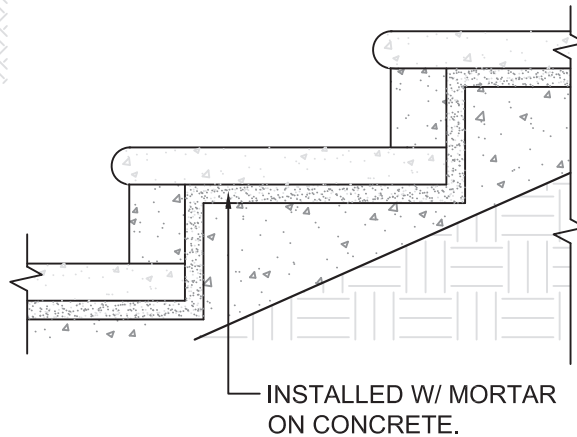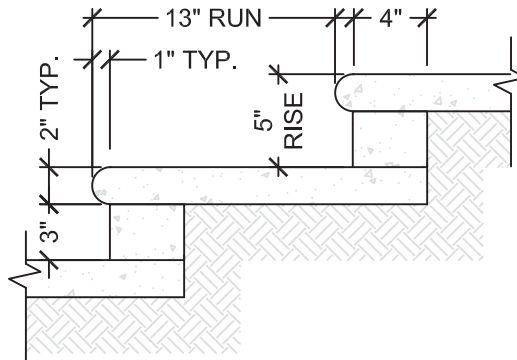

NOTES:


1. PRECAST UNITS ARE INDIVIDUALLY HAND CAST. LENGTHS ARE APPROXIMATE. SOME VARIATIONS ARE EXPECTED.
2. INSTALLATION TO BE COMPLETED IN ACCORDANCE WITH GENERALLY ACCEPTED MASONRY PRACTICE.
3. SANDBLAST FINISH ON TOP AND NOSE.
4. PRECAST UNITS MAY BE CUT TO FIT FIELD CONDITIONS.

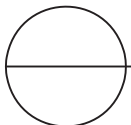

MODERN GARDEN STEP RISER BLOCK DETAILS


SCALE: N.T.S.

Page 4

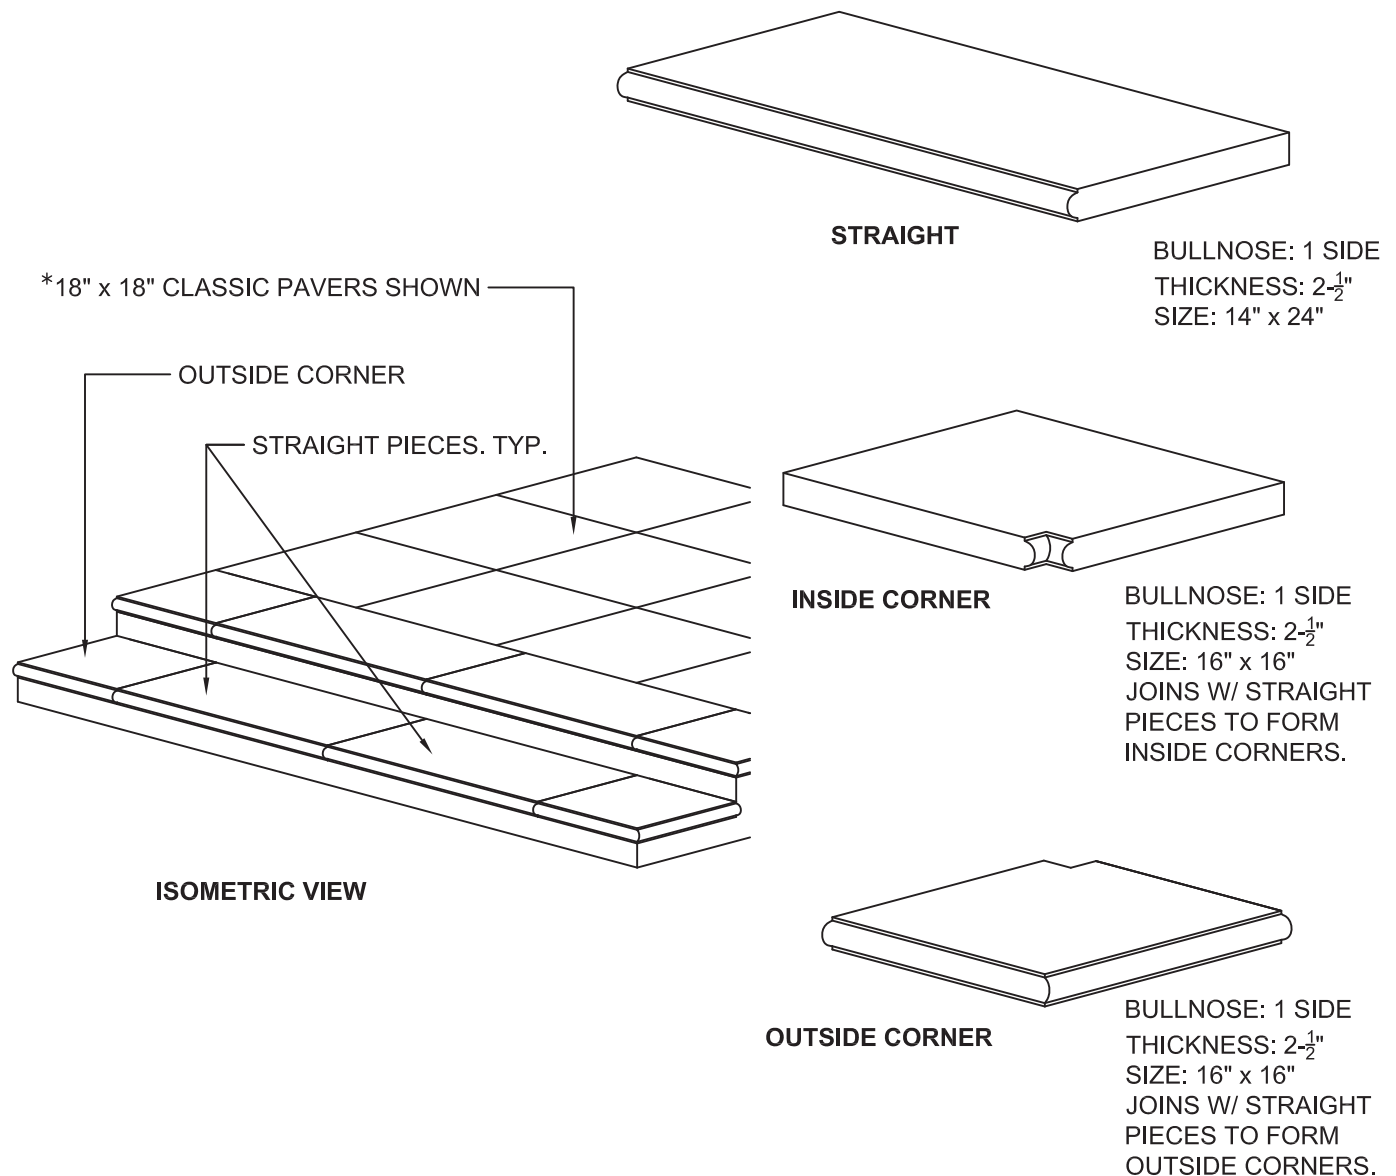


NOTES:

1. PRECAST UNITS ARE INDIVIDUALLY HAND CAST. LENGTHS ARE APPROXIMATE. SOME VARIATIONS ARE EXPECTED.
2. INSTALLATION TO BE COMPLETED IN ACCORDANCE WITH GENERALLY ACCEPTED MASONRY PRACTICE.
3. STIPPLE FINISH ON TOP WITH SMOOTH BULLNOSE. SANDBLAST FINISH AVAILABLE.
4. PRECAST UNITS MAY BE CUT TO FIT FIELD CONDITIONS.
- *5. PAVER THICKNESS VARIES BY PAVER SIZE.

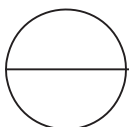


CLASSIC GARDEN STEP - GENERAL DETAILS

SCALE: N.T.S.

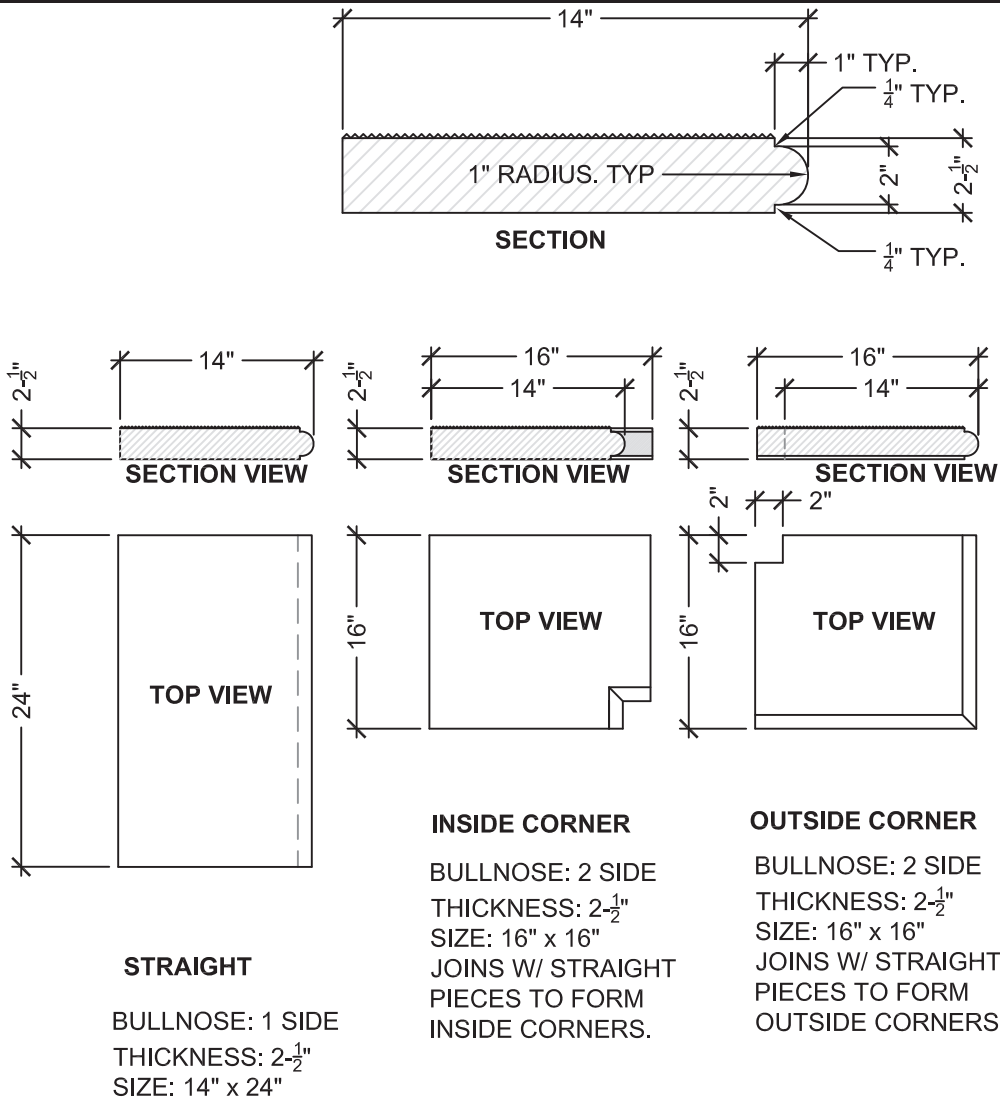


NOTES:

1. PRECAST UNITS ARE INDIVIDUALLY HAND CAST. LENGTHS ARE APPROXIMATE. SOME VARIATIONS ARE EXPECTED.
2. INSTALLATION TO BE COMPLETED IN ACCORDANCE WITH GENERALLY ACCEPTED MASONRY PRACTICE.
3. STIPPLE FINISH ON TOP WITH SMOOTH BULLNOSE. SANDBLAST FINISH AVAILABLE.
4. PRECAST UNITS MAY BE CUT TO FIT FIELD CONDITIONS.

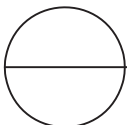


CLASSIC GARDEN STEP DETAILS

SCALE: N.T.S.

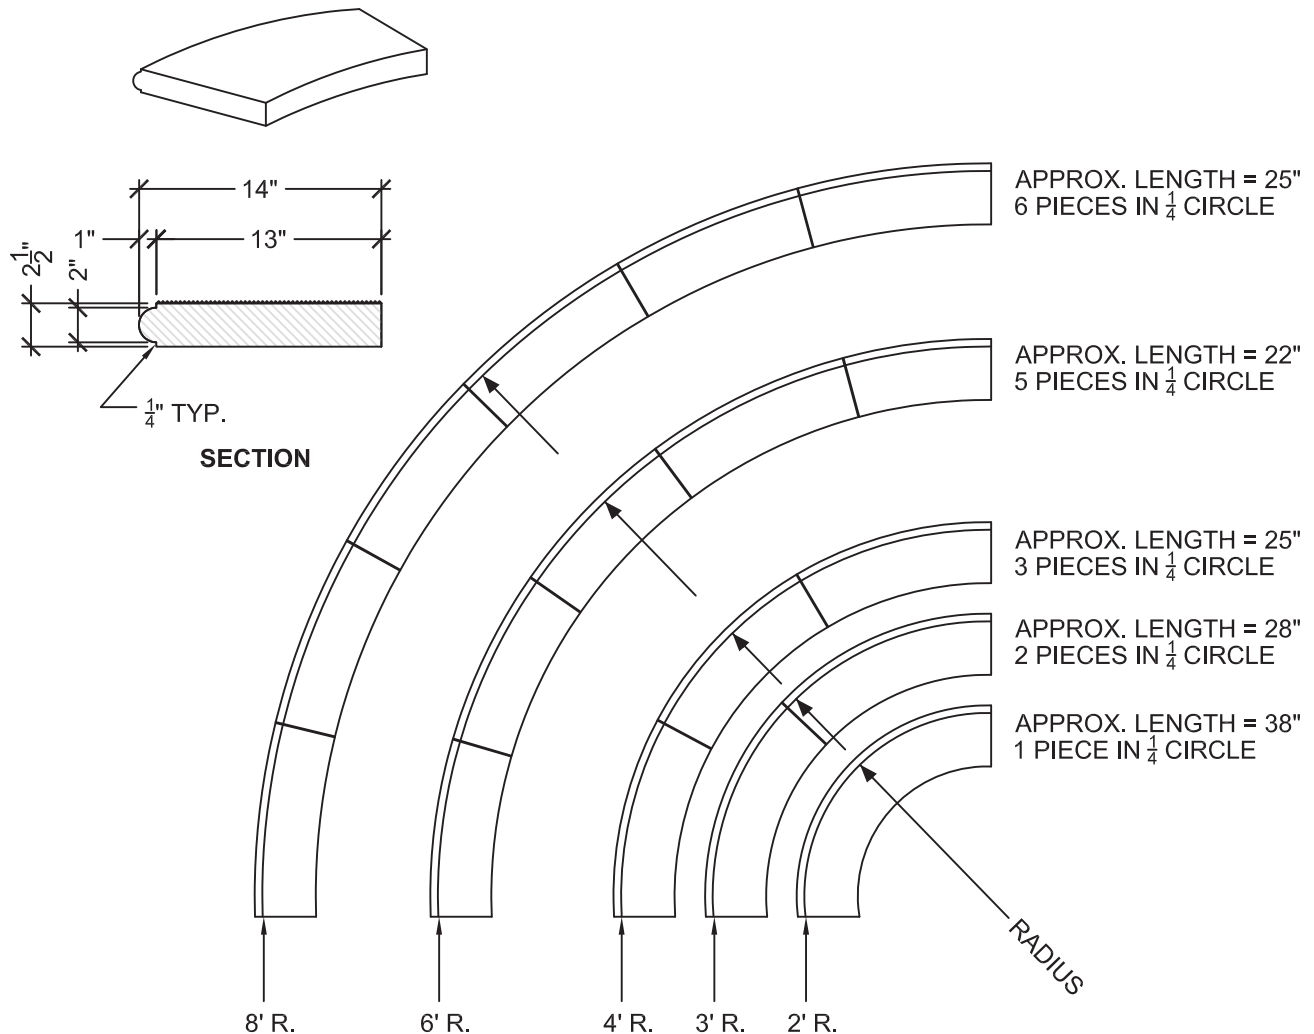



NOTES:

1. PRECAST UNITS ARE INDIVIDUALLY HAND CAST. LENGTHS ARE APPROXIMATE. SOME VARIATIONS ARE EXPECTED.
2. INSTALLATION TO BE COMPLETED IN ACCORDANCE WITH GENERALLY ACCEPTED MASONRY PRACTICE.
3. STIPPLE FINISH ON TOP WITH SMOOTH BULLNOSE. SANDBLAST FINISH AVAILABLE.
4. PRECAST UNITS MAY BE CUT TO FIT FIELD CONDITIONS.

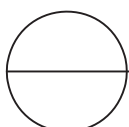


CLASSIC GARDEN STEP OUTSIDE RADIUS

SCALE: N.T.S.

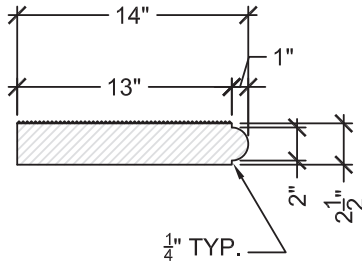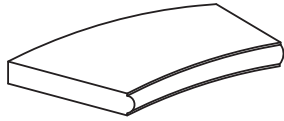


SECTION

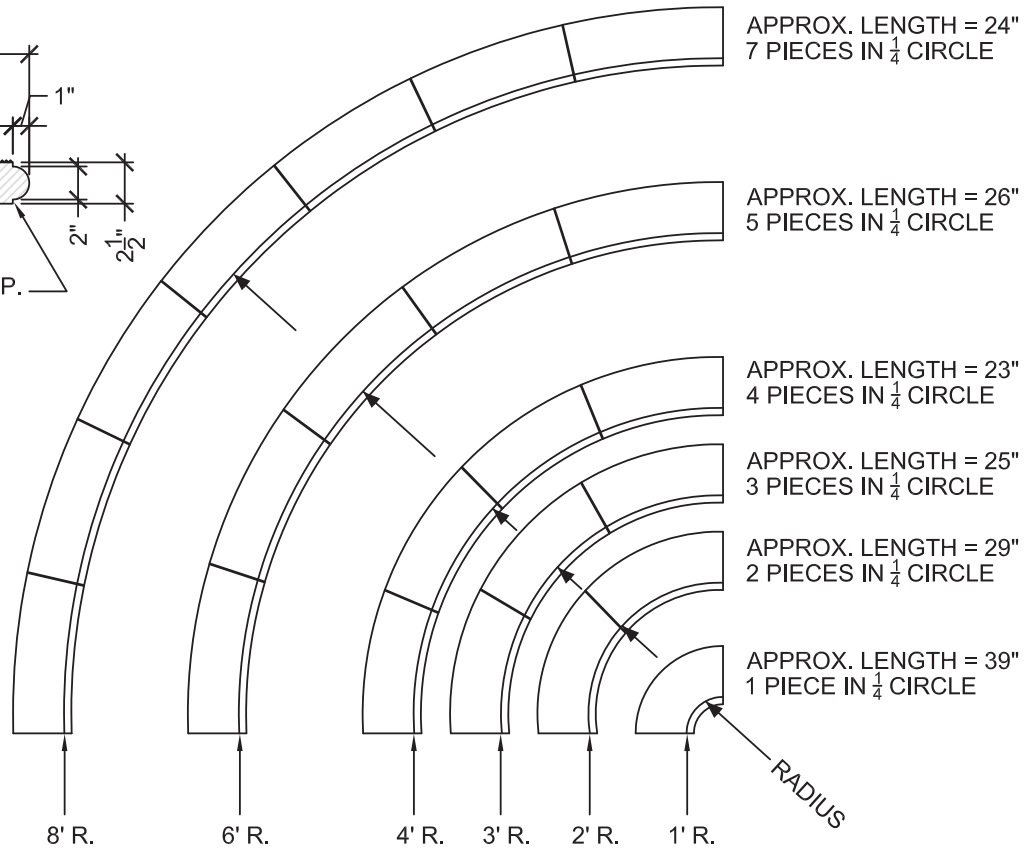


NOTES:

1. PRECAST UNITS ARE INDIVIDUALLY HAND CAST. LENGTHS ARE APPROXIMATE. SOME VARIATIONS ARE EXPECTED.
2. INSTALLATION TO BE COMPLETED IN ACCORDANCE WITH GENERALLY ACCEPTED MASONRY PRACTICE.
3. STIPPLE FINISH ON TOP WITH SMOOTH BULLNOSE. SANDBLAST FINISH AVAILABLE.
4. PRECAST UNITS MAY BE CUT TO FIT FIELD CONDITIONS.

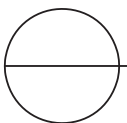


CLASSIC GARDEN STEP INSIDE RADIUS

SCALE: N.T.S.

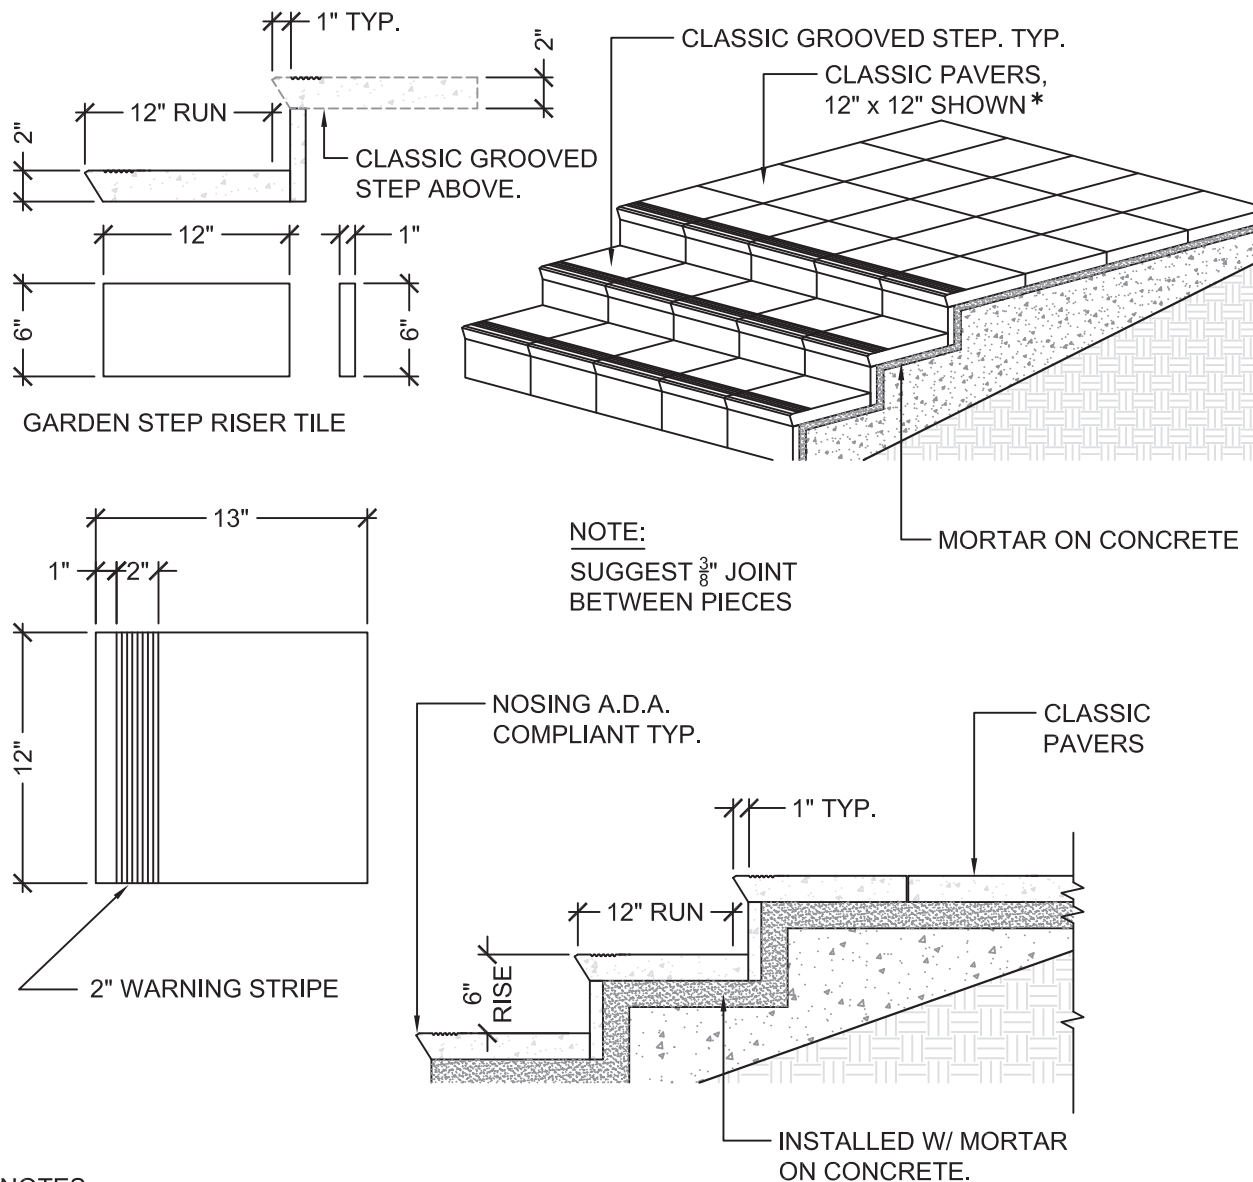

NOTES:

1. PRECAST UNITS ARE INDIVIDUALLY HAND CAST. LENGTHS ARE APPROXIMATE. SOME VARIATIONS ARE EXPECTED.
2. INSTALLATION TO BE COMPLETED IN ACCORDANCE WITH GENERALLY ACCEPTED MASONRY PRACTICE.
3. STIPPLE FINISH ON TOP. SANDBLAST FINISH AVAILABLE.
4. PRECAST UNITS MAY BE CUT TO FIT FIELD CONDITIONS.
- *5. PAVER THICKNESS VARIES BY PAVER SIZE.

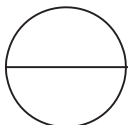


CLASSIC GROOVED STEP - GENERAL DETAILS

SCALE: N.T.S.

Page 9

DEALER DIVISION

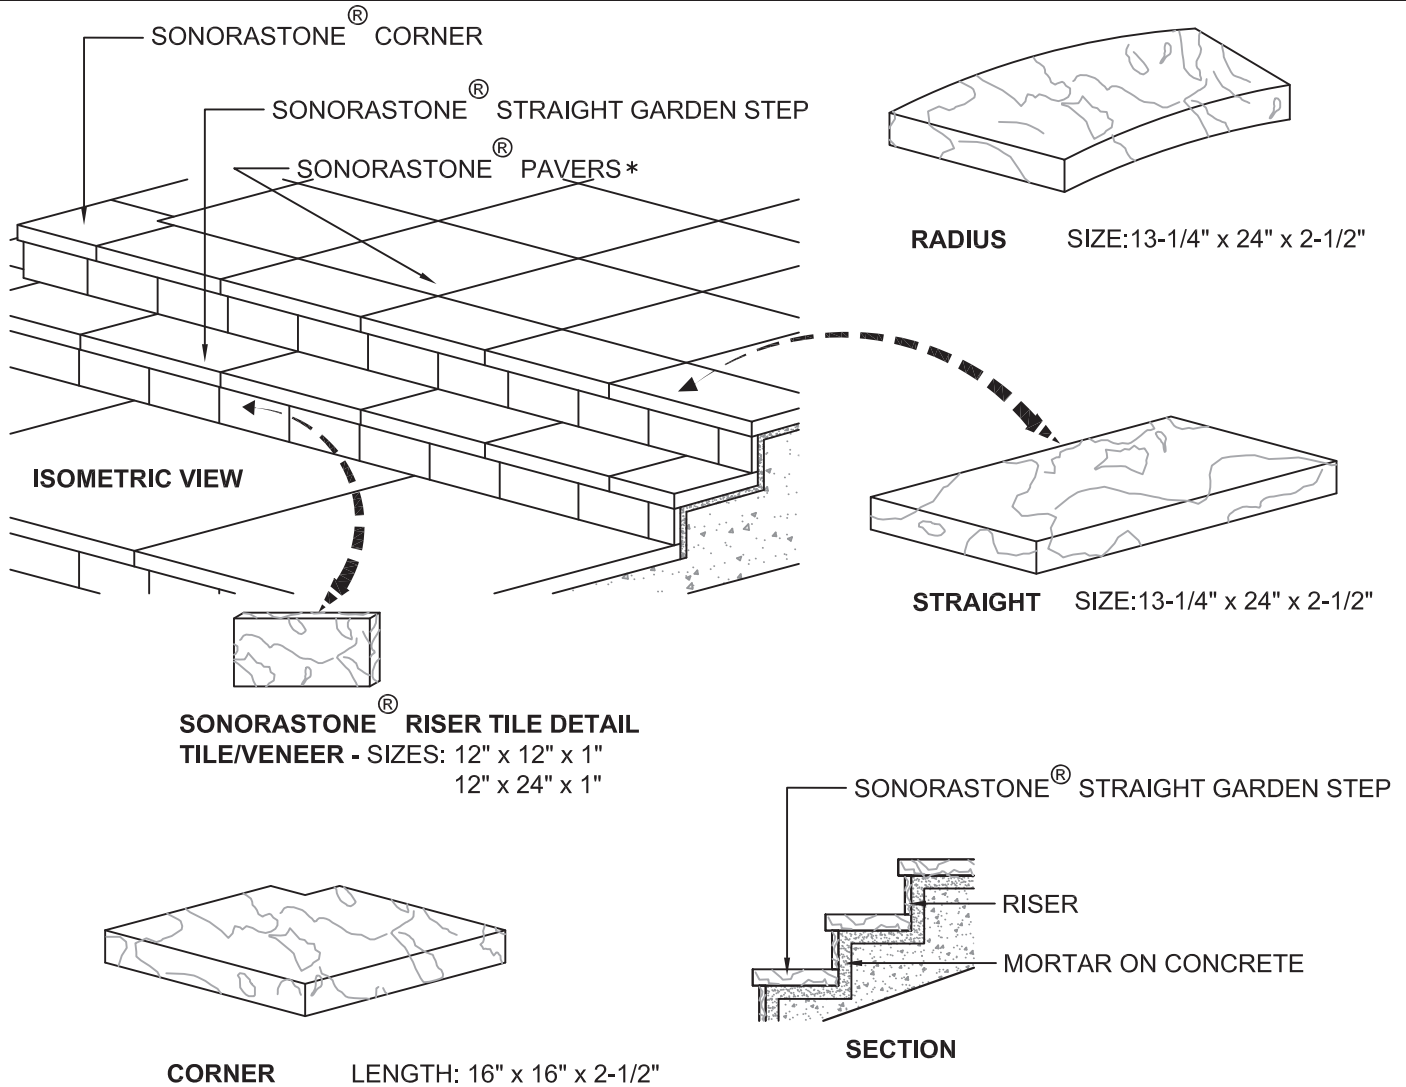

NOTES:

1. PRECAST UNITS ARE INDIVIDUALLY HAND CAST. LENGTHS ARE APPROXIMATE. SOME VARIATIONS ARE EXPECTED.
2. INSTALLATION TO BE COMPLETED IN ACCORDANCE WITH GENERALLY ACCEPTED MASONRY PRACTICES.
3. SONORASTONE[®] FINISH ON TOP AND SIDES.
4. PRECAST UNITS MAY BE CUT TO FIT FIELD CONDITIONS.
- * 5. SONORASTONE[®] PAVERS AVAILABLE IN 2". PAVER THICKNESS VARIES BY PAVER SIZE.

SONORASTONE[®] GARDEN STEP - GENERAL DETAILS
SCALE: N.T.S.

Page 10

800.572.9029



STEPSTONEDEALER.COM

17025 SO. MAIN ST. GARDENA, CA 90248 P: 310.327.7474
13238 SO. FIGUEROA ST. LOS ANGELES, CA 90061 F: 310.217.1424


06.2024

DEALER DIVISION


NOTE:
SUGGEST 3/8" JOINT
BETWEEN PIECES

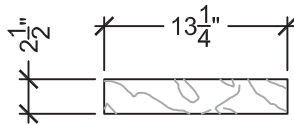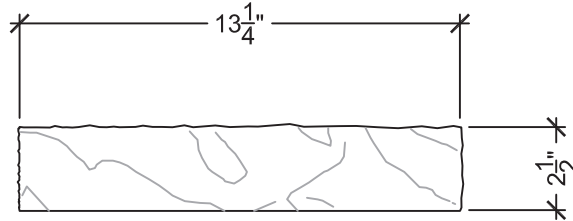

STRAIGHT
SIDE VIEW

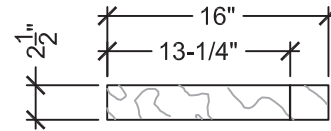


CORNER
SIDE VIEW

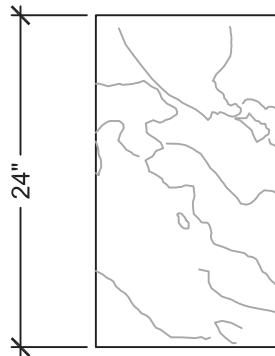

STRAIGHT
TOP VIEW

THICKNESS: 2-1/2"
SIZE: 13-1/4" x 24"

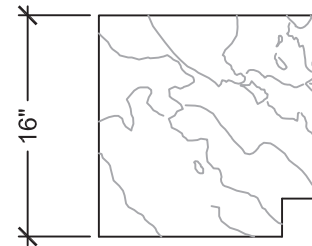



CORNER
TOP VIEW

THICKNESS: 2-1/2"
LENGTH: 16" x 16"
JOINS W/ STRAIGHT
PIECES TO FORM CORNERS.

NOTES:

1. PRECAST UNITS ARE INDIVIDUALLY HAND CAST. LENGTHS ARE APPROXIMATE. SOME VARIATIONS ARE EXPECTED.
2. INSTALLATION TO BE COMPLETED IN ACCORDANCE WITH GENERALLY ACCEPTED MASONRY PRACTICES.
3. SONORASTONE[®] FINISH ON TOP AND SIDES.
4. PRECAST UNITS MAY BE CUT TO FIT FIELD CONDITIONS.

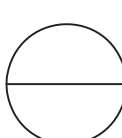 **SONORASTONE[®] GARDEN STEP DETAILS**
SCALE: N.T.S.

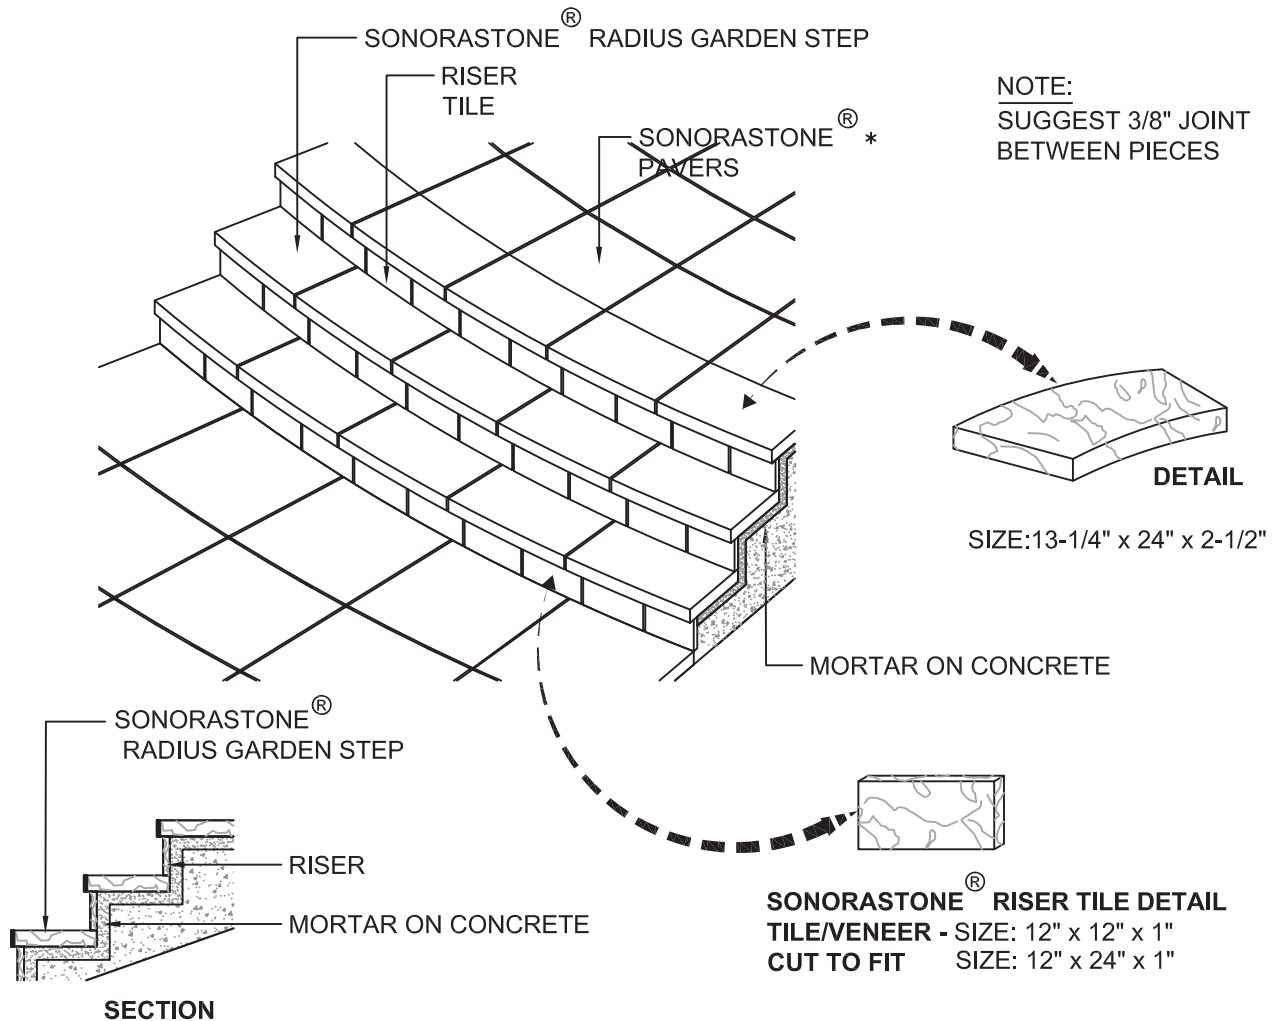


NOTES:



1. PRECAST UNITS ARE INDIVIDUALLY HAND CAST. LENGTHS ARE APPROXIMATE. SOME VARIATIONS ARE EXPECTED.
2. INSTALLATION TO BE COMPLETED IN ACCORDANCE WITH GENERALLY ACCEPTED MASONRY PRACTICES.
3. SONORASTONE[®] FINISH ON TOP AND SIDES.
4. PRECAST UNITS MAY BE CUT TO FIT FIELD CONDITIONS.
- * 5. SONORASTONE[®] PAVERS AVAILABLE IN 2". PAVER THICKNESS VARIES BY PAVER SIZE.

SONORASTONE[®] GARDEN STEP RADIUS PIECE DETAILS

SCALE: N.T.S.

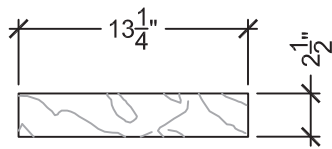



SECTION

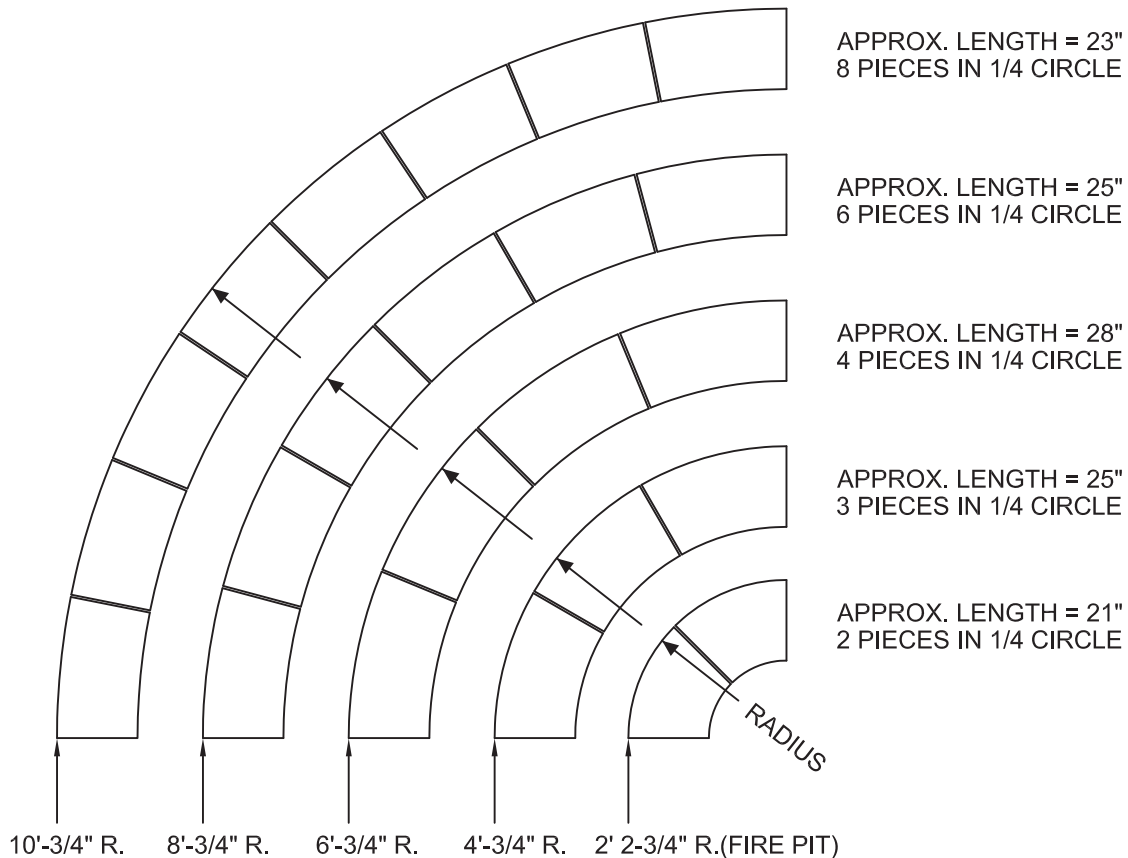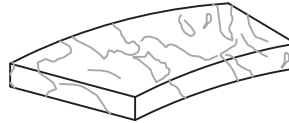


NOTES:

1. PRECAST UNITS ARE INDIVIDUALLY HAND CAST. LENGTHS ARE APPROXIMATE. SOME VARIATIONS ARE EXPECTED.
2. INSTALLATION TO BE COMPLETED IN ACCORDANCE WITH GENERALLY ACCEPTED MASONRY PRACTICES.
3. SONORASTONE[®] FINISH ON TOP AND SIDES.
4. PRECAST UNITS MAY BE CUT TO FIT FIELD CONDITIONS.

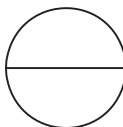
 **SONORASTONE[®] GARDEN STEP OUTSIDE RADIUS**
SCALE: N.T.S.

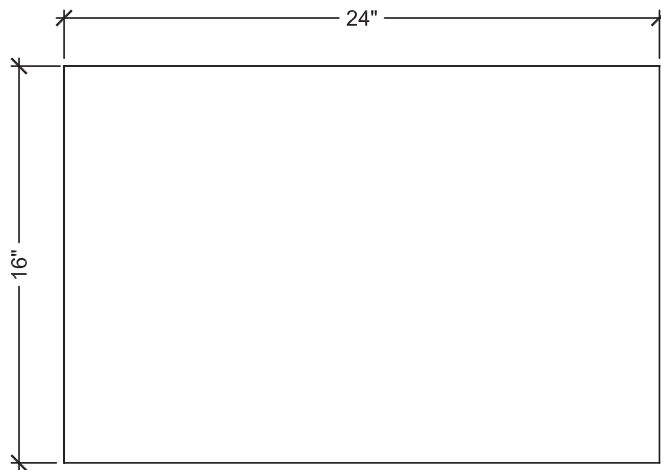


TOP

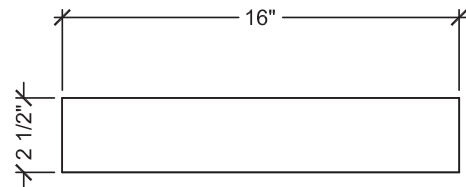

SIDE

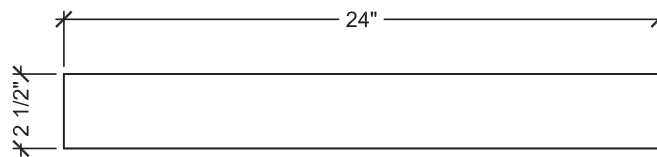


FRONT

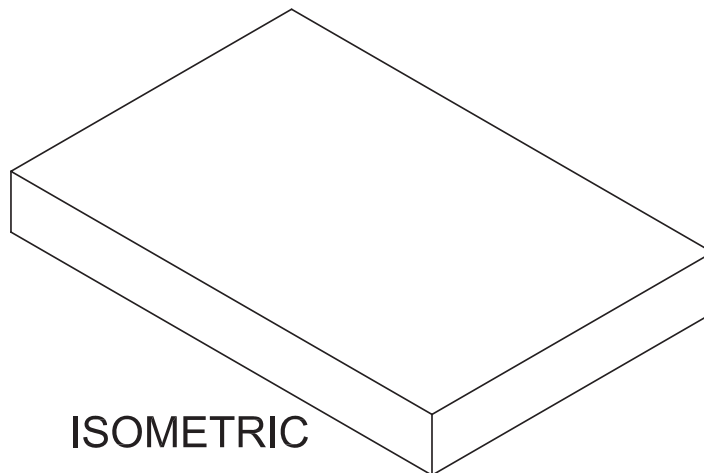

ISOMETRIC


NOTES:

1. PRECAST UNITS ARE INDIVIDUALLY HAND CAST. LENGTHS ARE APPROXIMATE. SOME VARIATIONS ARE EXPECTED.
2. INSTALLATION TO BE COMPLETED IN ACCORDANCE WITH GENERALLY ACCEPTED MASONRY PRACTICE.
3. STIPPLE FINISH ON TOP AND SIDES. SANDBLAST FINISH AVAILABLE.
4. PRECAST UNITS MAY BE CUT TO FIT FIELD CONDITIONS.

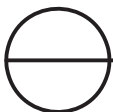


SQUARE MODULAR GARDEN STEP 16X24X2 1/2


SCALE: N.T.S.

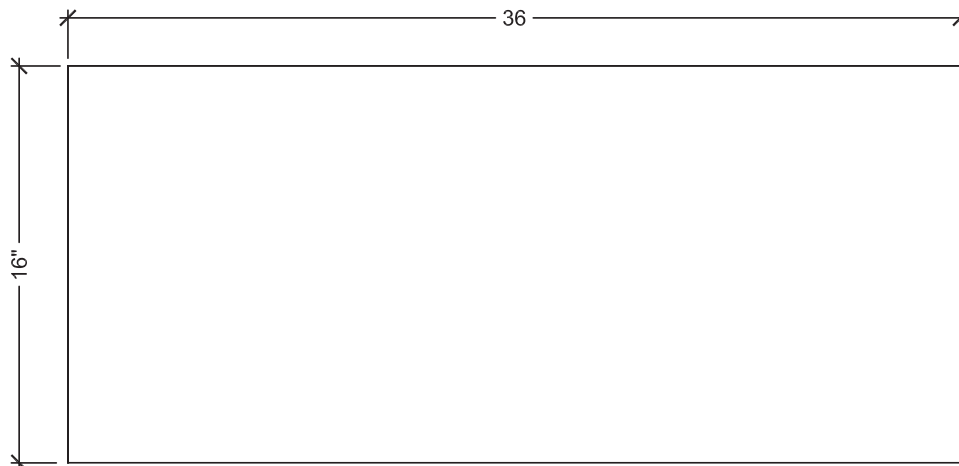


TOP

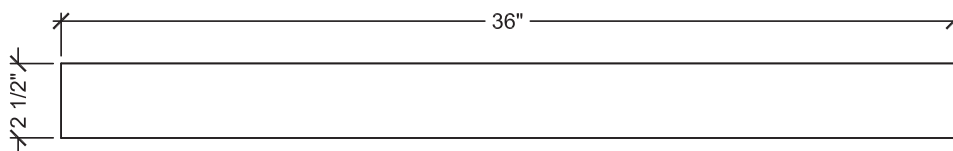

FRONT

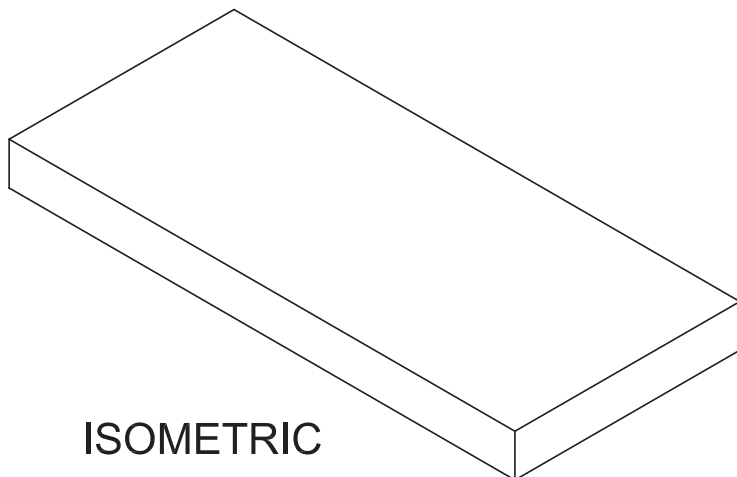


ISOMETRIC

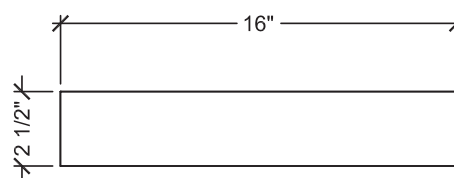

SIDE





NOTES:

1. PRECAST UNITS ARE INDIVIDUALLY HAND CAST. LENGTHS ARE APPROXIMATE. SOME VARIATIONS ARE EXPECTED.
2. INSTALLATION TO BE COMPLETED IN ACCORDANCE WITH GENERALLY ACCEPTED MASONRY PRACTICE.
3. STIPPLE FINISH ON TOP AND SIDES. SANDBLAST FINISH AVAILABLE.
4. PRECAST UNITS MAY BE CUT TO FIT FIELD CONDITIONS.

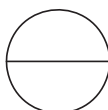


SQUARE MODULAR GARDEN STEP 16X36X2 1/2

SCALE: N.T.S.

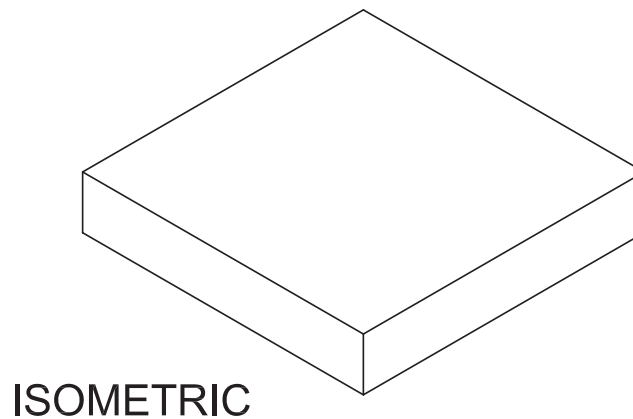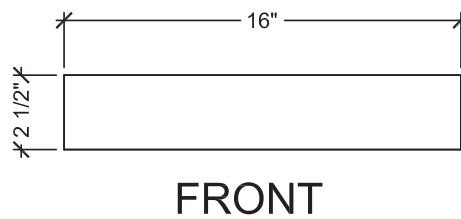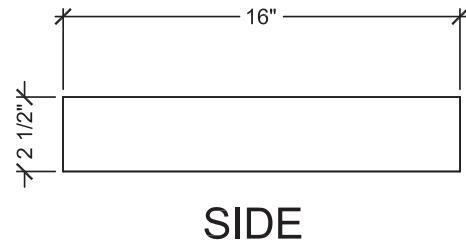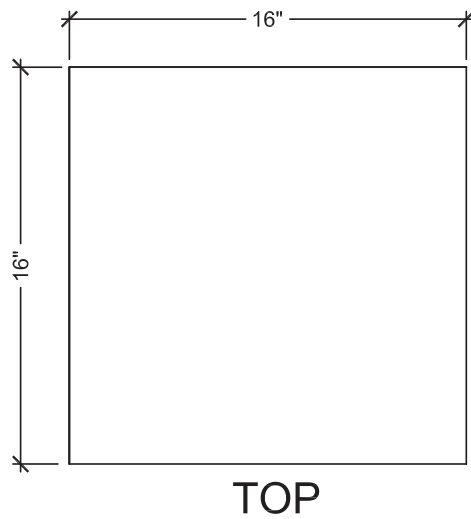

NOTES:

1. PRECAST UNITS ARE INDIVIDUALLY HAND CAST. LENGTHS ARE APPROXIMATE. SOME VARIATIONS ARE EXPECTED.
2. INSTALLATION TO BE COMPLETED IN ACCORDANCE WITH GENERALLY ACCEPTED MASONRY PRACTICE.
3. STIPPLE FINISH ON TOP AND SIDES. SANDBLAST FINISH AVAILABLE.
4. PRECAST UNITS MAY BE CUT TO FIT FIELD CONDITIONS.

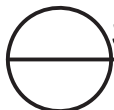

SQUARE MODULAR GARDEN STEP CORNER 16X16X2 1/2

SCALE: N.T.S.